

SEAL


THESE DRAWINGS MAY
NOT BE REPRODUCED
WITHOUT WRITTEN
AUTHORIZATION BY
WILLIAM P. HORN

REVISIONS

DRAWN BY

PROJECT
NUMBER

1618

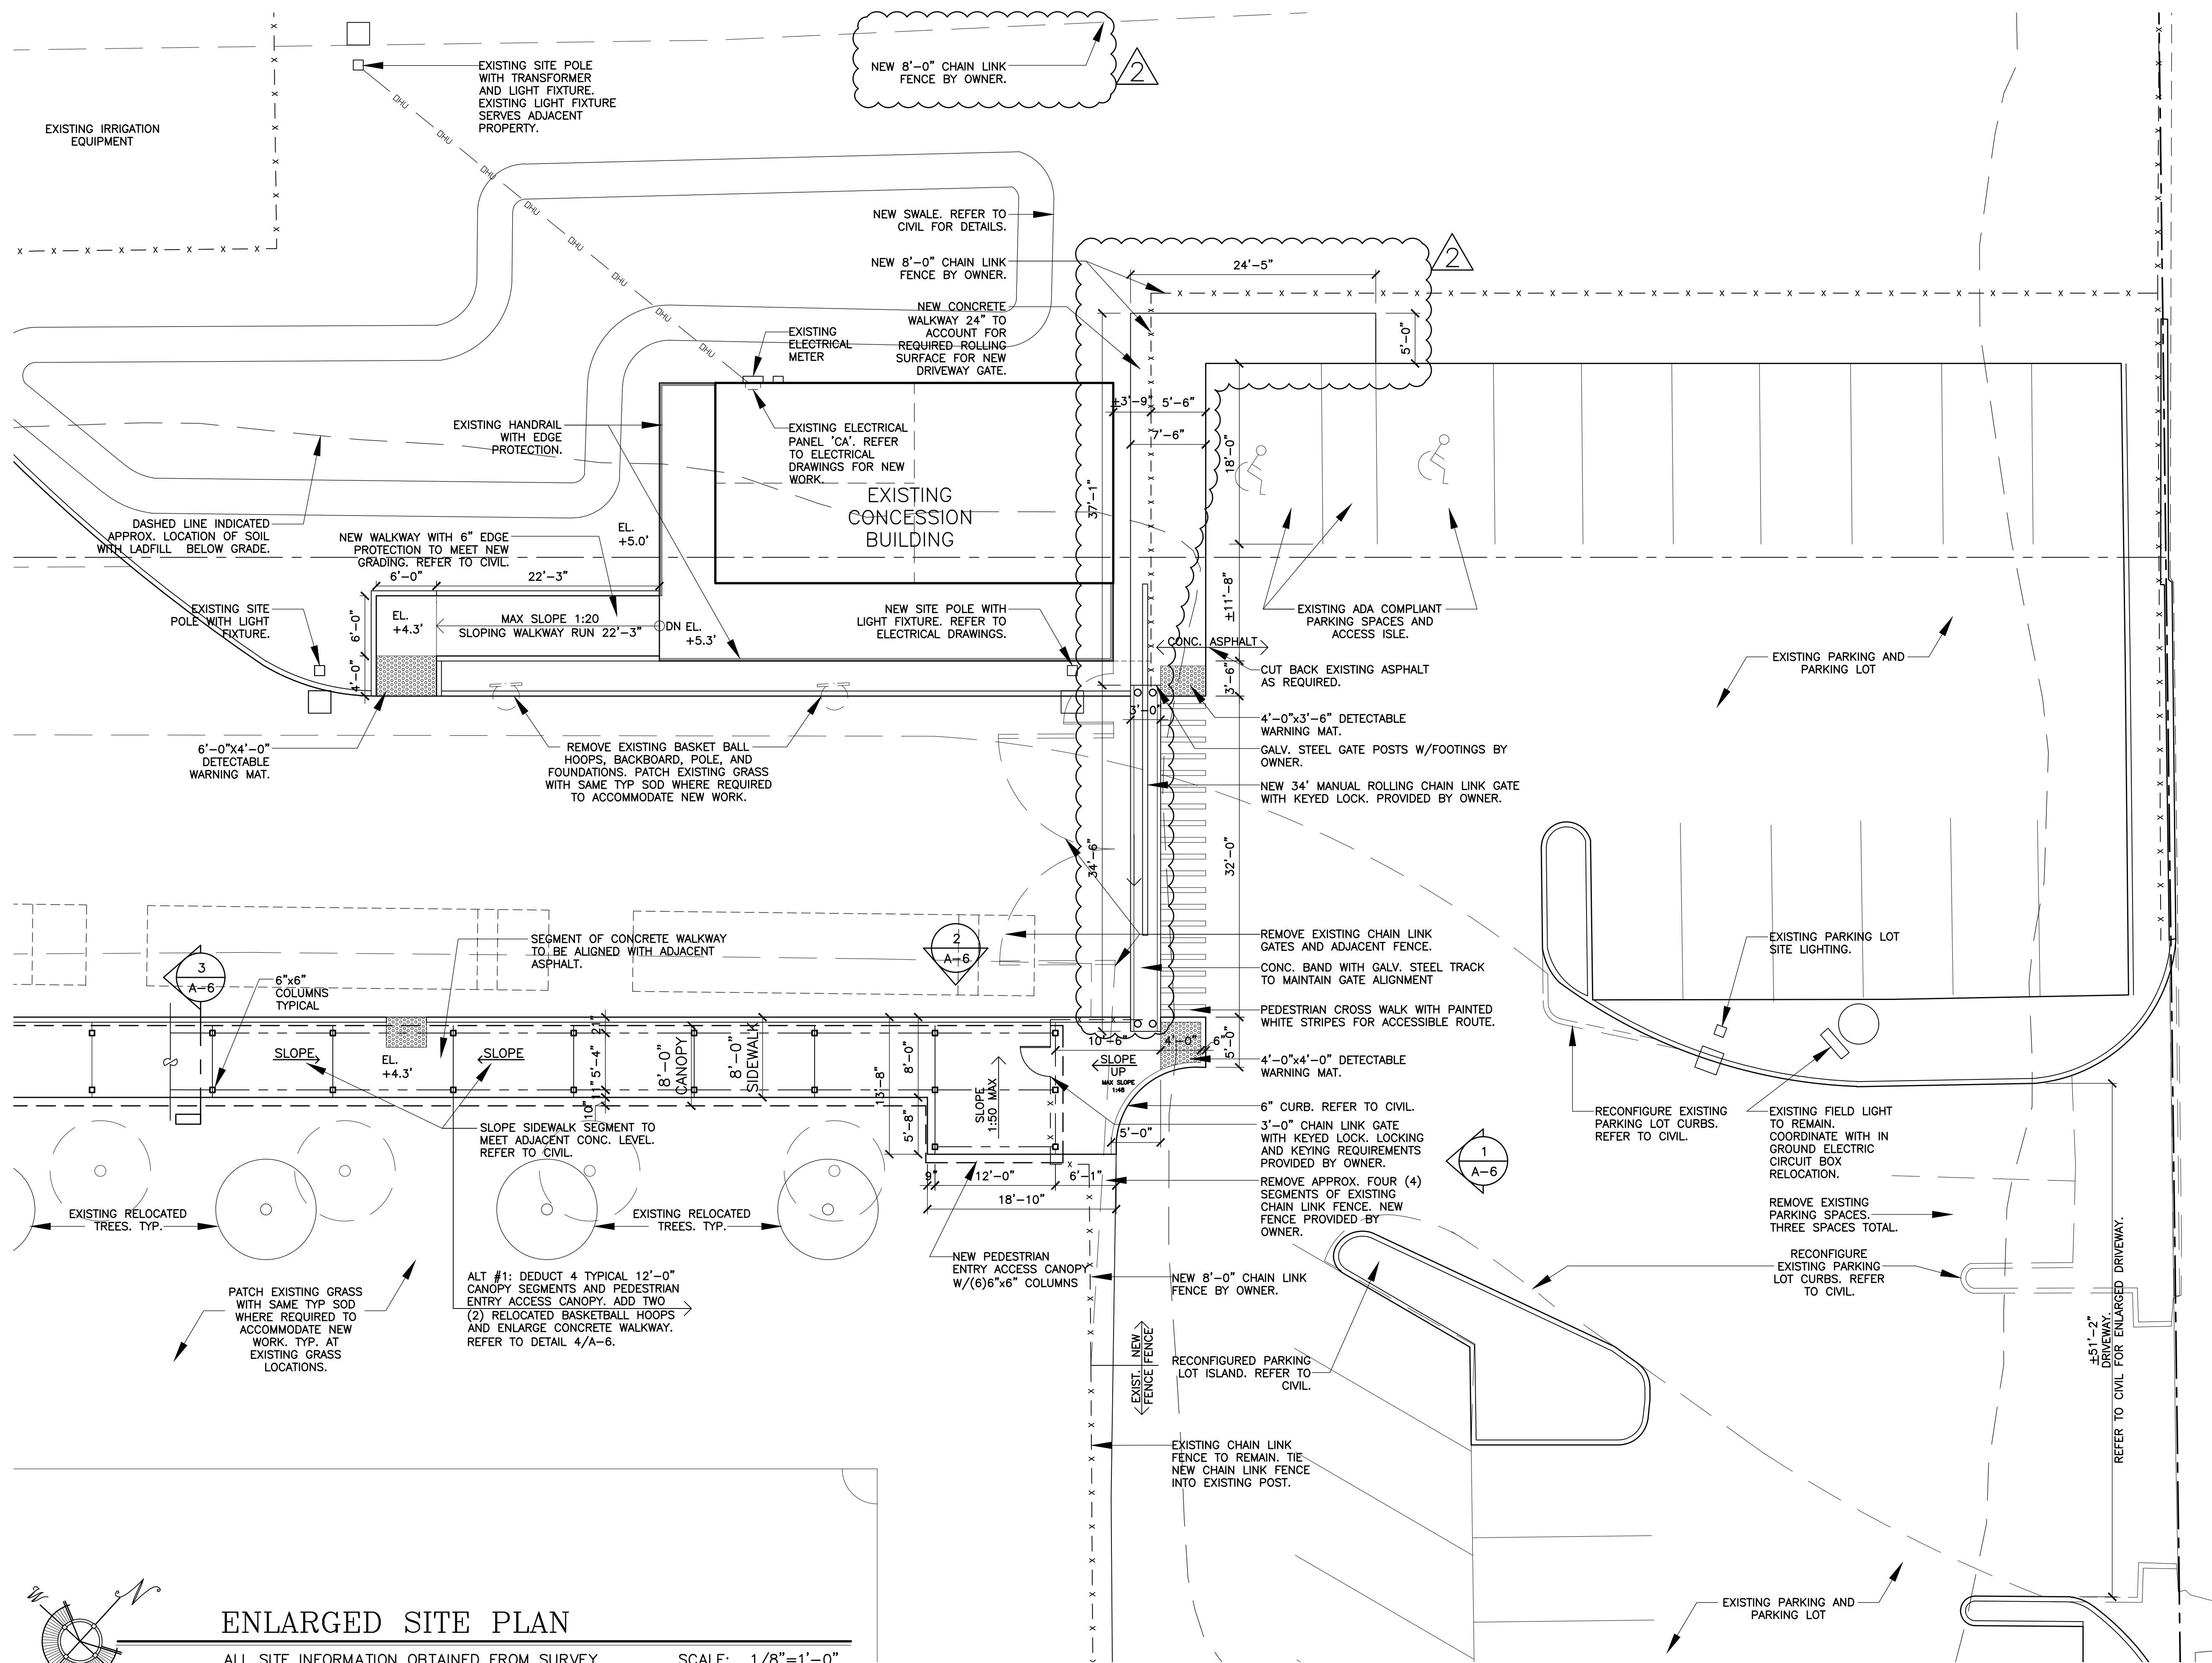

ENLARGED SITE PLAN

ALL SITE INFORMATION OBTAINED FROM SURVEY
BY REECE & ASSOCIATES ON 11-28-2016.

SCALE: 1/8"=1'-0"

HORACE O' BRYAN MIDDLE SCHOOL
1105 LEON STREET
KEY WEST, FLORIDA

